

1  
SK 1.06

**TYPE 3A GROUND FLOOR / SALES PLAN**

SCALE - 1 : 200

**PRELIMINARY**  
NOT FOR CONSTRUCTION

GROSS FLOOR AREA m2	
GROUND FLOOR	
AL FRESCO	70.6
LIVING	251.2
GARAGE	38.2
HANGER	124.4
PORCH	15.1
	499.6



**design vibe Pty. Ltd.**

ACN 102 812 233 / ABN 13 102 812 233  
OBCC Lic. No. 1019713  
VIC. Reg. No. DP - AD 36611 / DP - SD 36612  
TAS. Reg. No. CC 6952 T

**australia:**

Suite 13  
5 Markeri Street  
Mermaid Beach  
QLD 4218  
Australia  
Ph: +61 07 55 266 812  
E-Mail: admin@designvibe.com.au  
Web: www.designvibe.com.au

**malaysia:**

215B, Level 2 Jalan Negara 2  
Taman Melawati, 53100  
Kuala Lumpur  
Ph: +60 3-41053090  
Fax: +60 3-41086209  
E-Mail: admin@designvibe.asia  
Web: www.designvibe.asia  
(0277851-V)

**GENERAL NOTES:**

This design & documentation remains the sole property / Copyright of Design Vibe Pty. Ltd. No reproduction and / or alterations are permitted without the written permission of this firm. All Rights Reserved.  
The builder and owner of this project are to verify all aspects of this plan and associated documentation prior to the commencement of any building works / any application or distribution to subcontractors and suppliers.  
Commencement of any works relating to these plans and documentation deems that the recipients of these plans are satisfied that they are correct in all respects and that they truly represent their intent to this project.  
If in doubt of these drawings or associated documentation, please contact this firm for advice or alteration.

Design Vibe Pty. Ltd. will not take any responsibility for the builder / contractor or project owners variations that do not comply with Local Authority / Private Certifier approved documents.  
All works are to comply with the following:  
-The Building Code of Australia.  
-The Queensland Building Act.  
-All relevant Local Authority By Laws and Planning Schemes.  
-All relevant Australian Standards.  
DO NOT SCALE THIS DRAWING. IF IN DOUBT, ASK TO BE READ IN CONJUNCTION WITH THE SIGNED WORK AUTHORITY / CONTRACT.

**client:**

**project:**  
PROPOSED  
AQUILA AIRPARK  
45 WATSON ROAD  
YENGARIE

**title:**  
TYPE 3A GROUND  
FLOOR / SALES  
PLAN

no.	amendment	date
B	SALES PLAN	14/10/21
A	SKETCH ISSUE	14/09/21

**scale:**

1 : 200

**date:**

14/09/21

**drawn:**

MH

**checked:**

SK

**job no:**

sheet no: SK 1.06


**amendment:**

B

**sheet size:**

A3

1:500 @ 5m  
1:200 @ 5m  
1:100 @ 5m

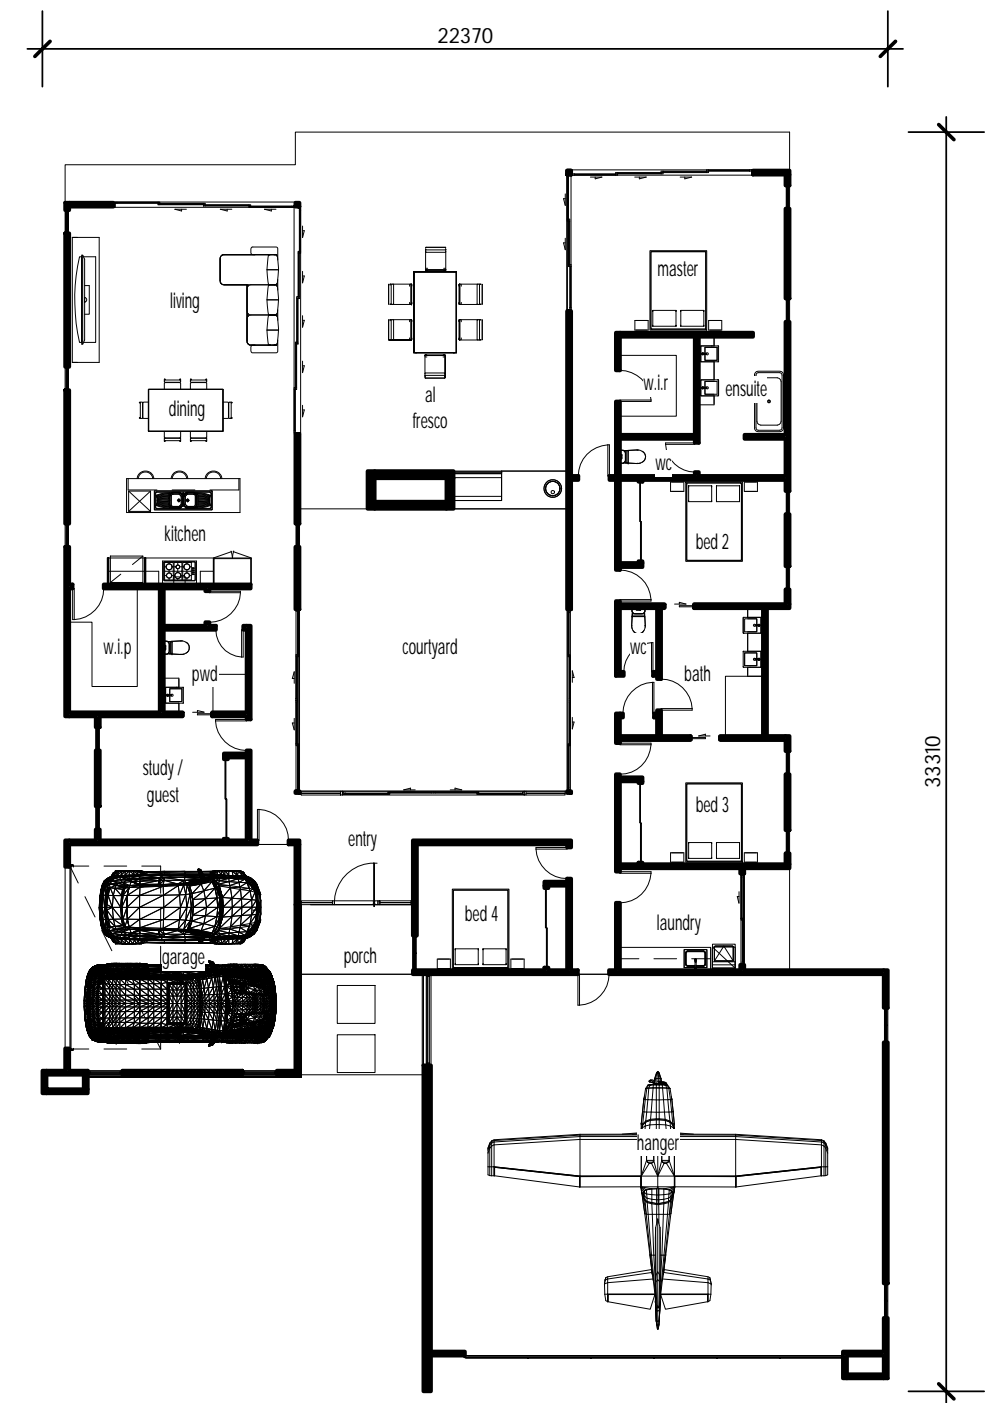

**1** TYPE 3B GROUND FLOOR / SALES PLAN  
 SK 1.08 SCALE - 1 : 200

**PRELIMINARY**  
 NOT FOR CONSTRUCTION

GROSS FLOOR AREA m2	
GROUND FLOOR	
AL FRESCO	70.6
LIVING	251.2
GARAGE	38.2
HANGER	124.4
PORCH	15.1
	499.6



**design vibe Pty. Ltd.**

ACN 102 812 233 / ABN 13 102 812 233  
 QBCC Lic. No. 1019713  
 VIC. Reg. No. DP - AD 36611 / DP - SD 36612  
 TAS. Reg. No. CC 6952 T

**australia:**

Suite 13  
 5 Market Street  
 Mermaid Beach  
 QLD 4218  
 Australia  
 Ph: +61 07 55 266 812  
 E-Mail: admin@designvibe.com.au  
 Web: www.designvibe.com.au

**malaysia:**

215B, Level 2 Jalan Negara 2  
 Taman Melawati, 53100  
 Kuala Lumpur  
 Ph: +60 3-41053090  
 Fax: +60 3-41086209  
 E-Mail: admin@designvibe.asia  
 Web: www.designvibe.asia (0277851-V)

**GENERAL NOTES:**

This design & documentation remains the sole property / Copyright of Design Vibe Pty. Ltd. No reproduction and / or alterations are permitted without the written permission of this firm. All Rights Reserved.  
 The builder and owner of this project are to verify all aspects of this plan and associated documentation prior to the commencement of any building works / any application or distribution to subcontractors and suppliers.  
 Commencement of any works relating to these plans and documentation deems that the recipients of these plans are satisfied that they are correct in all matters and that they truly represent their intent to this project.  
 If in doubt of these drawings or associated documentation, please contact this firm for advice or alteration.

Design Vibe Pty. Ltd. will not take any responsibility for the builder / contractor or project owners variations that do not comply with Local Authority / Private Certifier approved documents.  
 All works are to comply with the following:  
 -The Building Code of Australia.  
 -The Queensland Building Act.  
 -All relevant local Authority By Laws and Planning Schemes.  
 -All relevant Australian Standards.

DO NOT SCALE THIS DRAWING. IF IN DOUBT, ASK TO BE READ IN CONJUNCTION WITH THE SIGNED WORK AUTHORITY / CONTRACT.

**client:**

**project:**  
 PROPOSED  
 AQUILA AIRPARK  
 45 WATSON ROAD  
 YENGARIE

**title:**  
 TYPE 3B GROUND  
 FLOOR PLAN

no.	amendment	date
B	SALES PLAN	14/10/21
A	SKETCH ISSUE	14/09/21

**scale:** 1 : 200

**date:** 14/09/21

**drawn:** MH

**checked:** SK

**job no:**

**sheet no:** SK 1.08

**amendment:** B

**sheet size:** A3

1:500 @ 5m  
 1:200 @ 5m  
 1:100 @ 5m